


Z-CLIP INSTALL INSTRUCTIONS FOR MOUNTING 4" OFF FLOOR

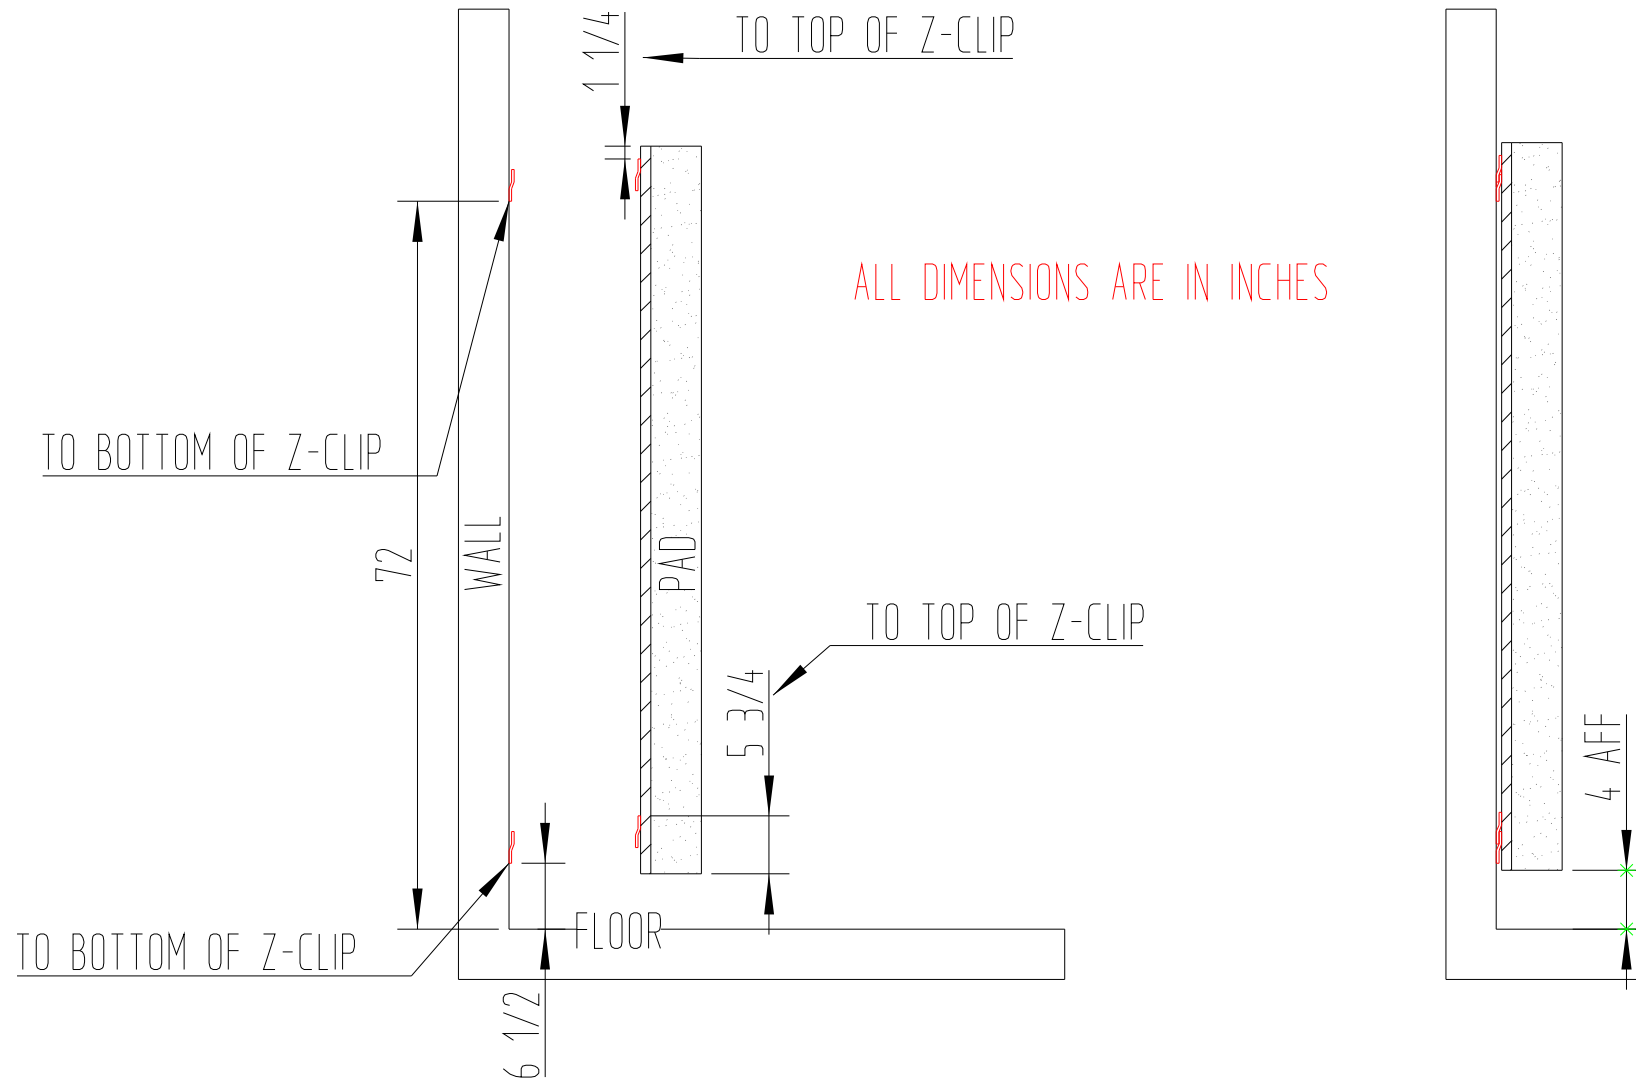

Z-CLIP FOR PADS ARE PROVIDED IN 4in SECTIONS. HARDWARE IS INCLUDED
Z-CLIP FOR WALL PROVIDED IN 6FT SECTIONS. HARDWARE IS NOT INCLUDED